



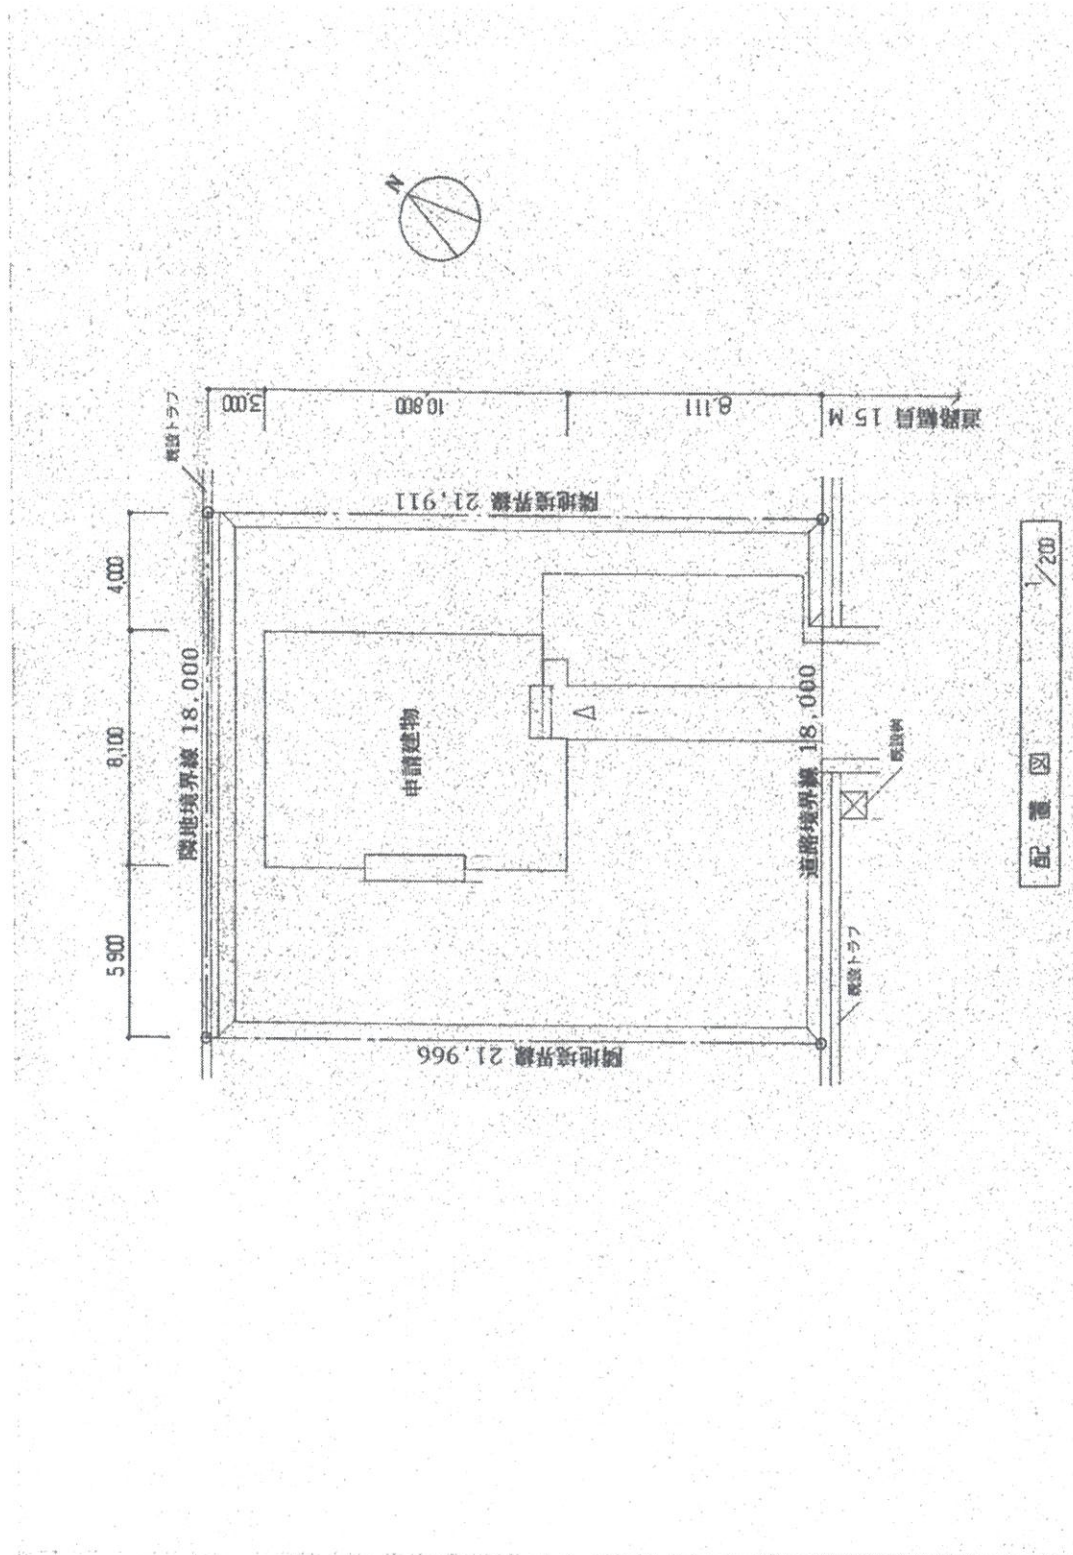


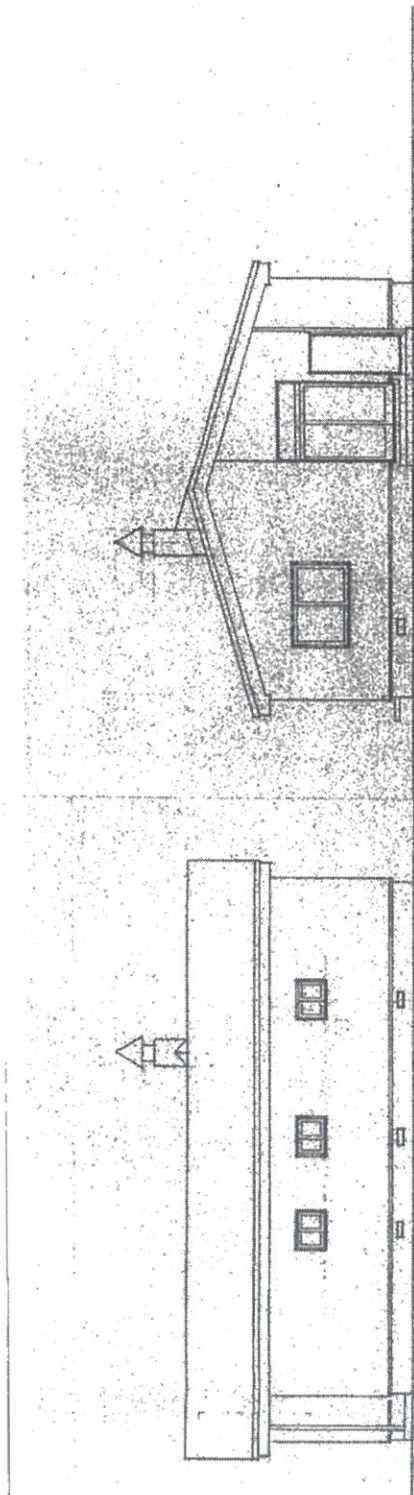


東立面图 1/100



西立面图 1/100

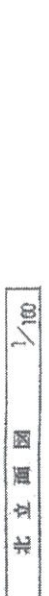

北立面图 1/100

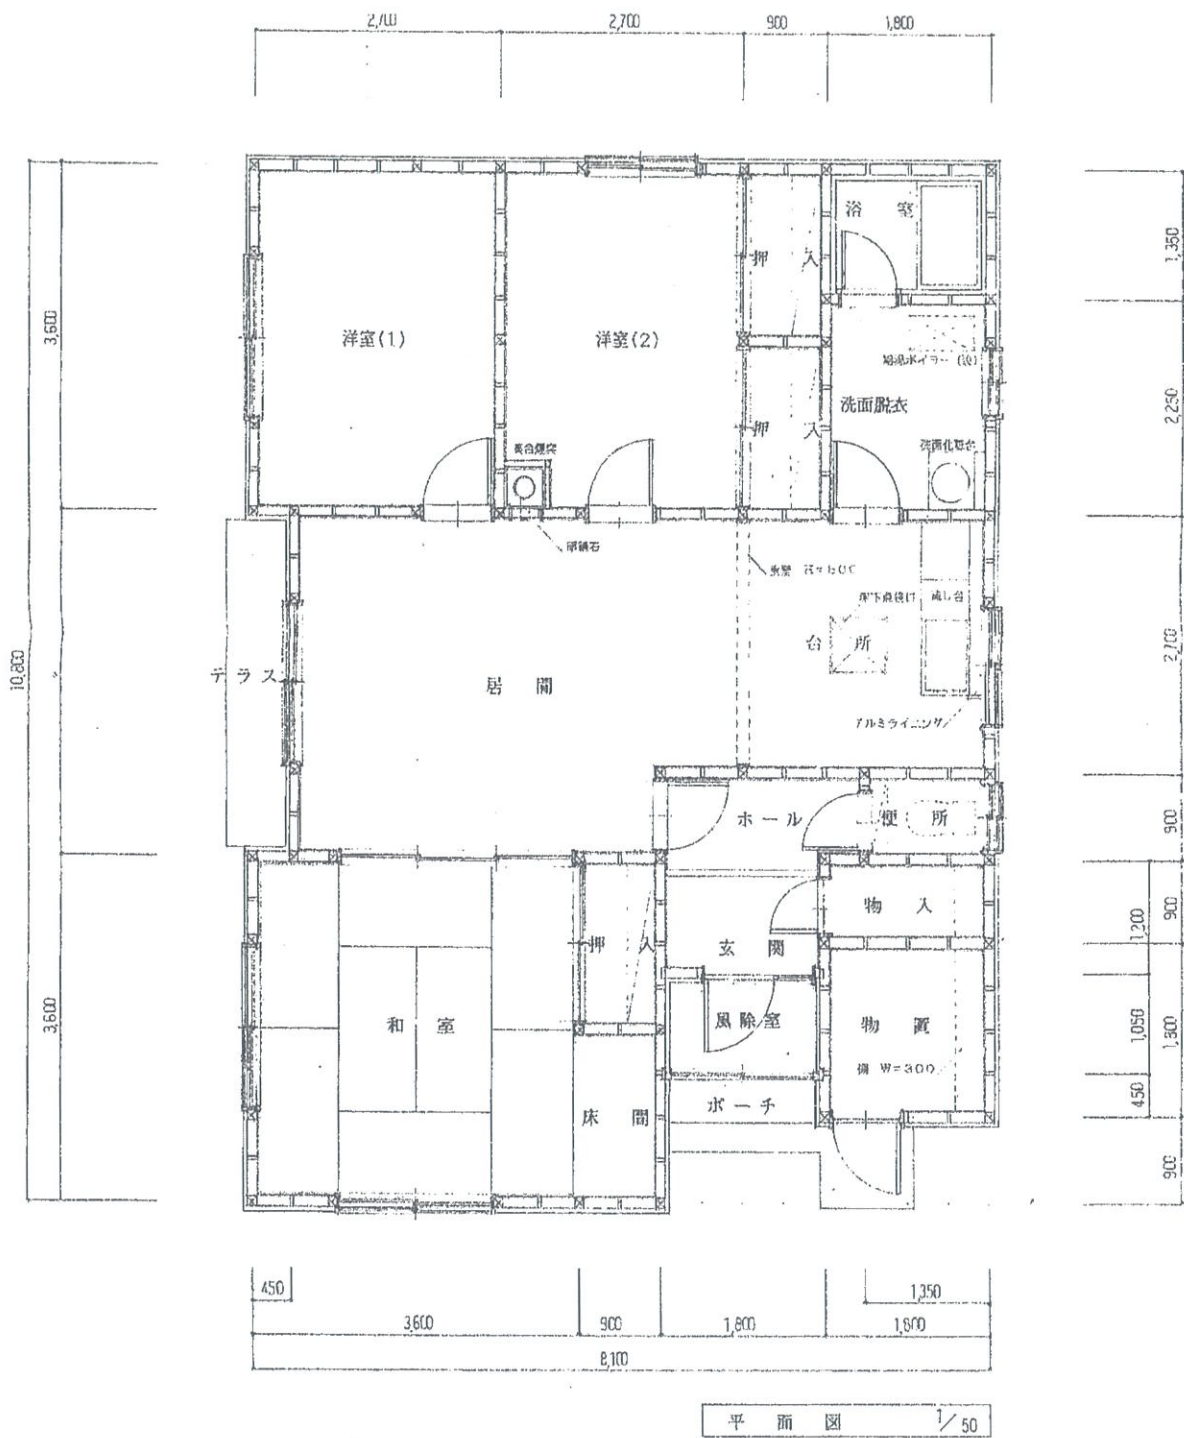

北村小学校校長住宅